


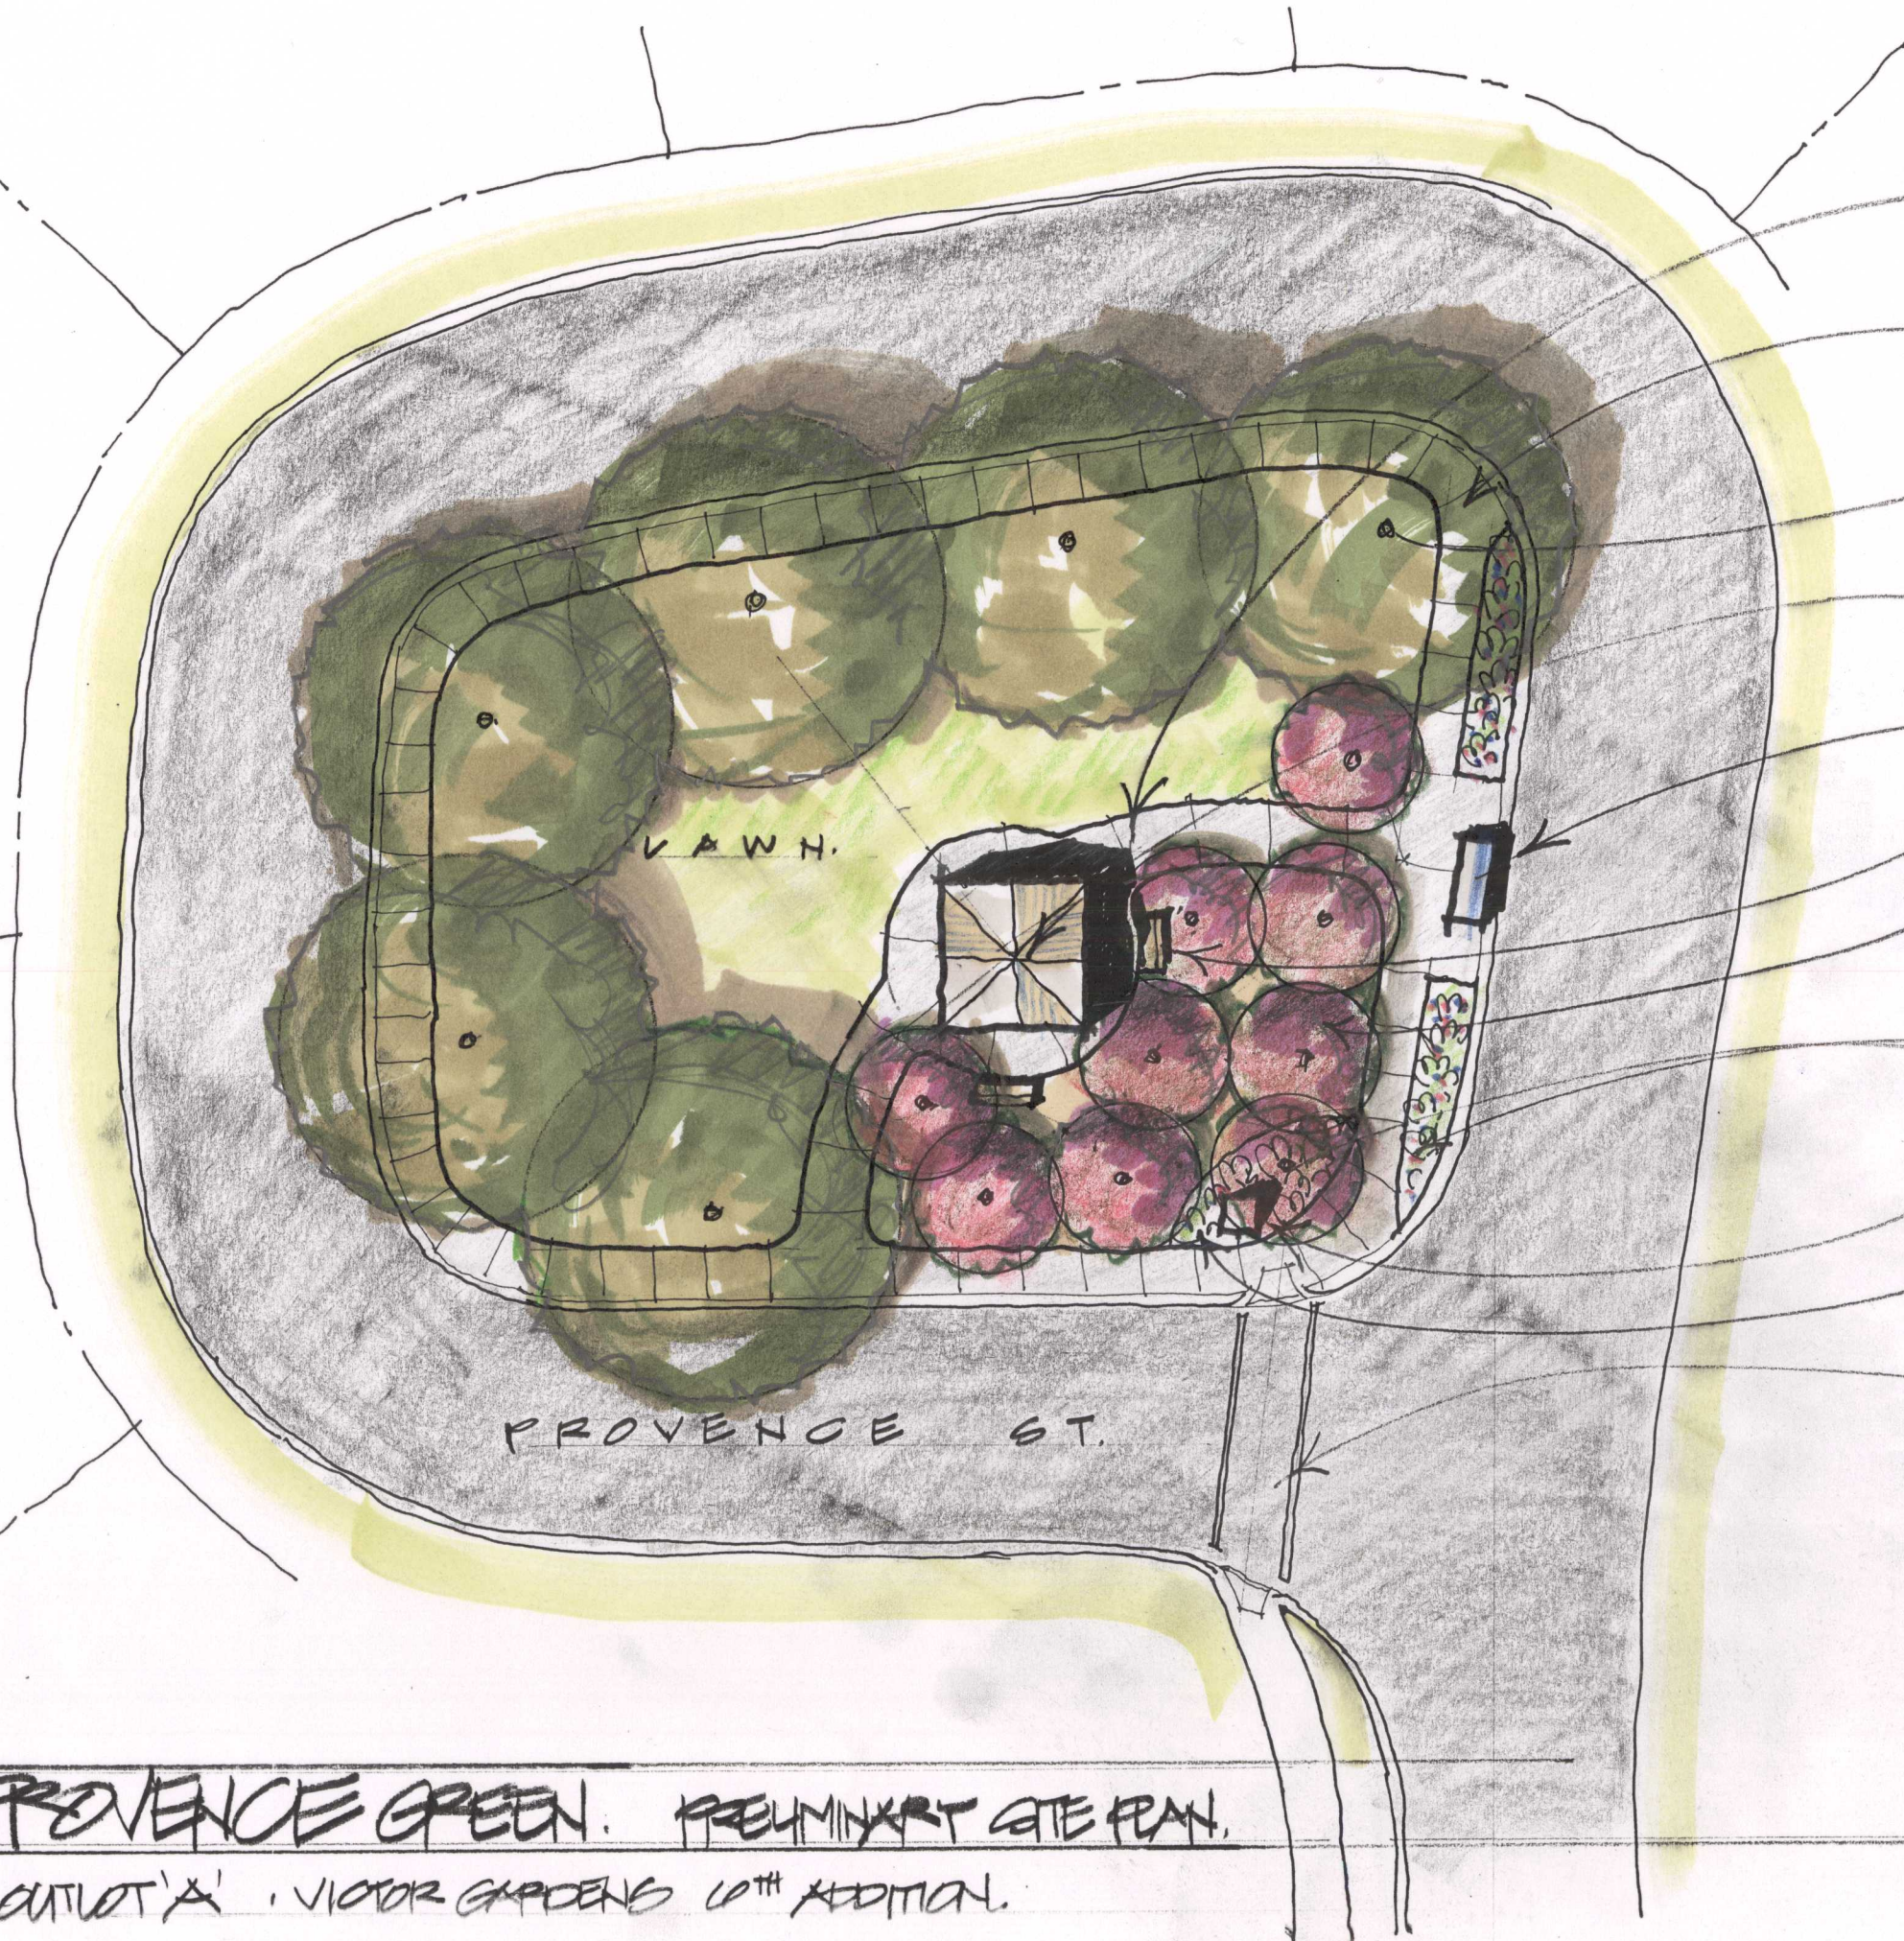

7' WIDE PARK WALK & 20' Ø
CIRCULAR TERRACE.

15' CONCRETE WALK.

BOULEVARD SHADE TREES (4)

PARK SHELTER, 10'x10'
SIGNATURE V.G. POOL.

MAILBOX, KIOSK.

PARK BENCH (2).

ORNAMENTAL TREE CORSE. (3)

SHRUB & FLOWER PLANTING BED(S)

I.D. KIOSK.

TRASH RECEPTACLE.

PAINTED CROSSWALK, & CONCRETE
CURB RAMP.

PROVENCE GREEN. PRELIMINARY SITE PLAN.

OUTLOT 'A' - VICTOR GARDENS 40TH ADDITION.

SCALE 1"=20'-0" 12.12.2009 C.F.D.C.