


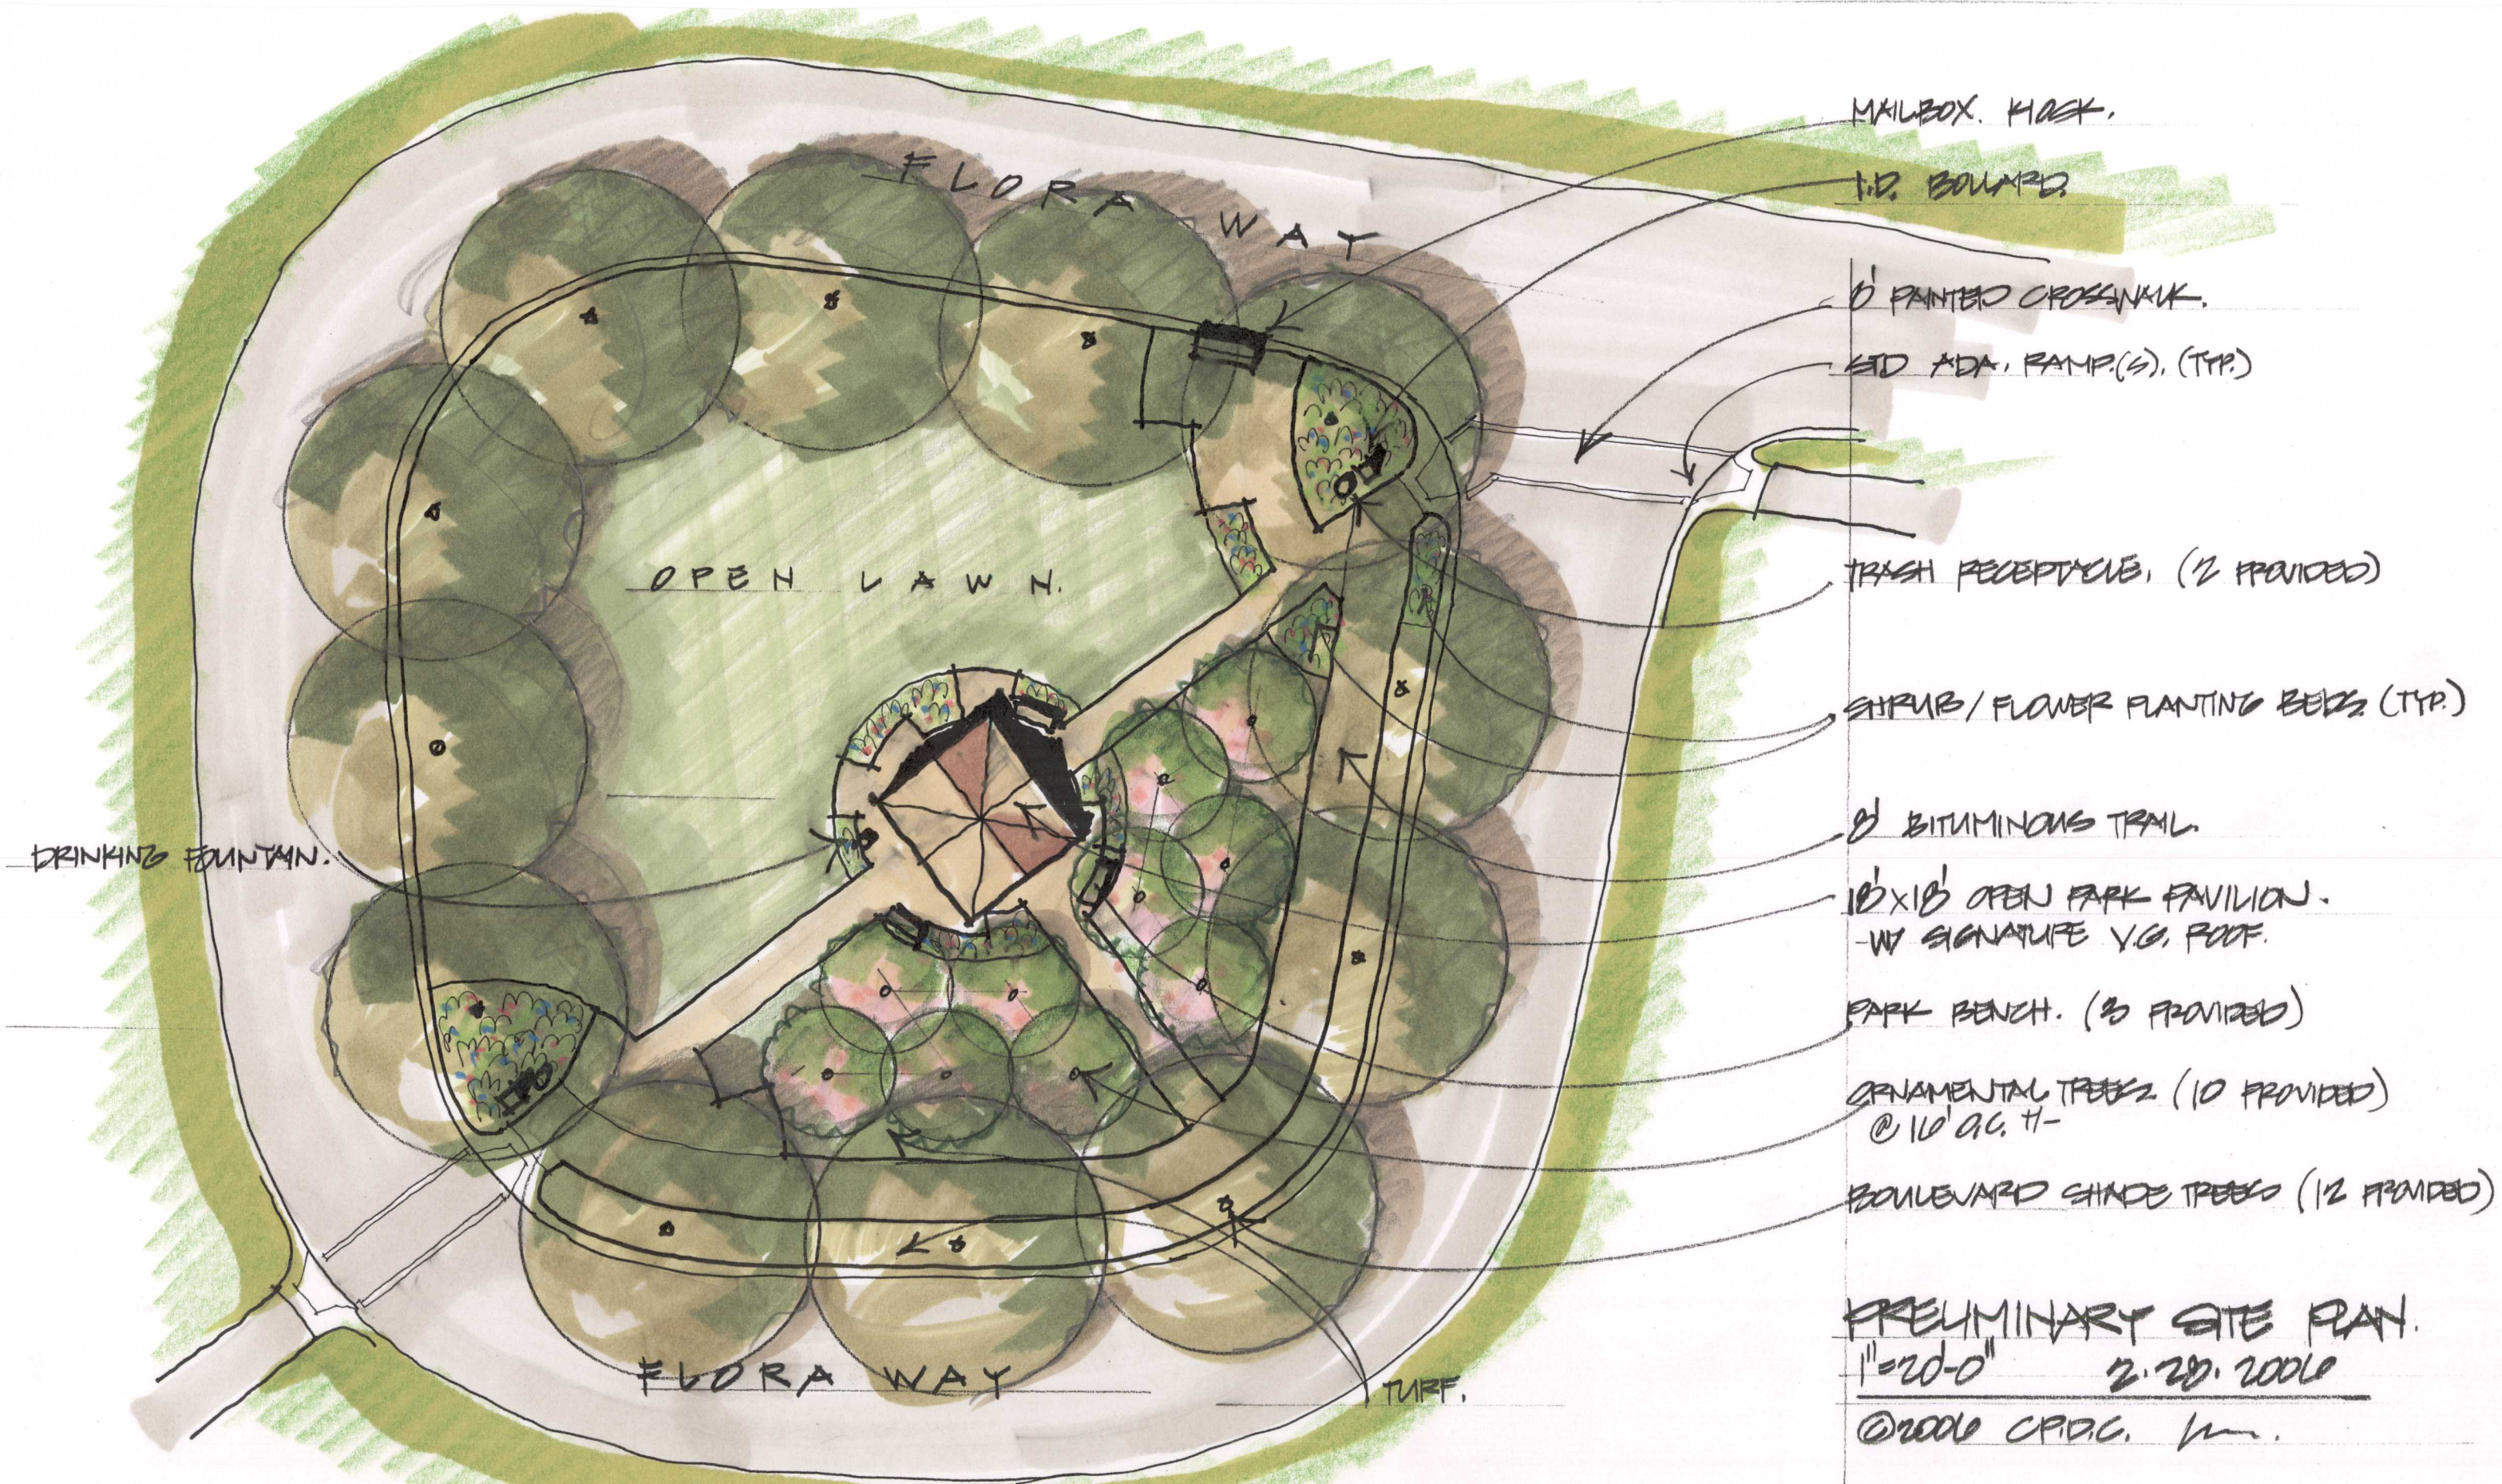

FLORA GREEN. OUTLOT 'B'. VICTOR GARDENS CO. TH. ADDITION.